


GRAVITY SEWER LAYOUT

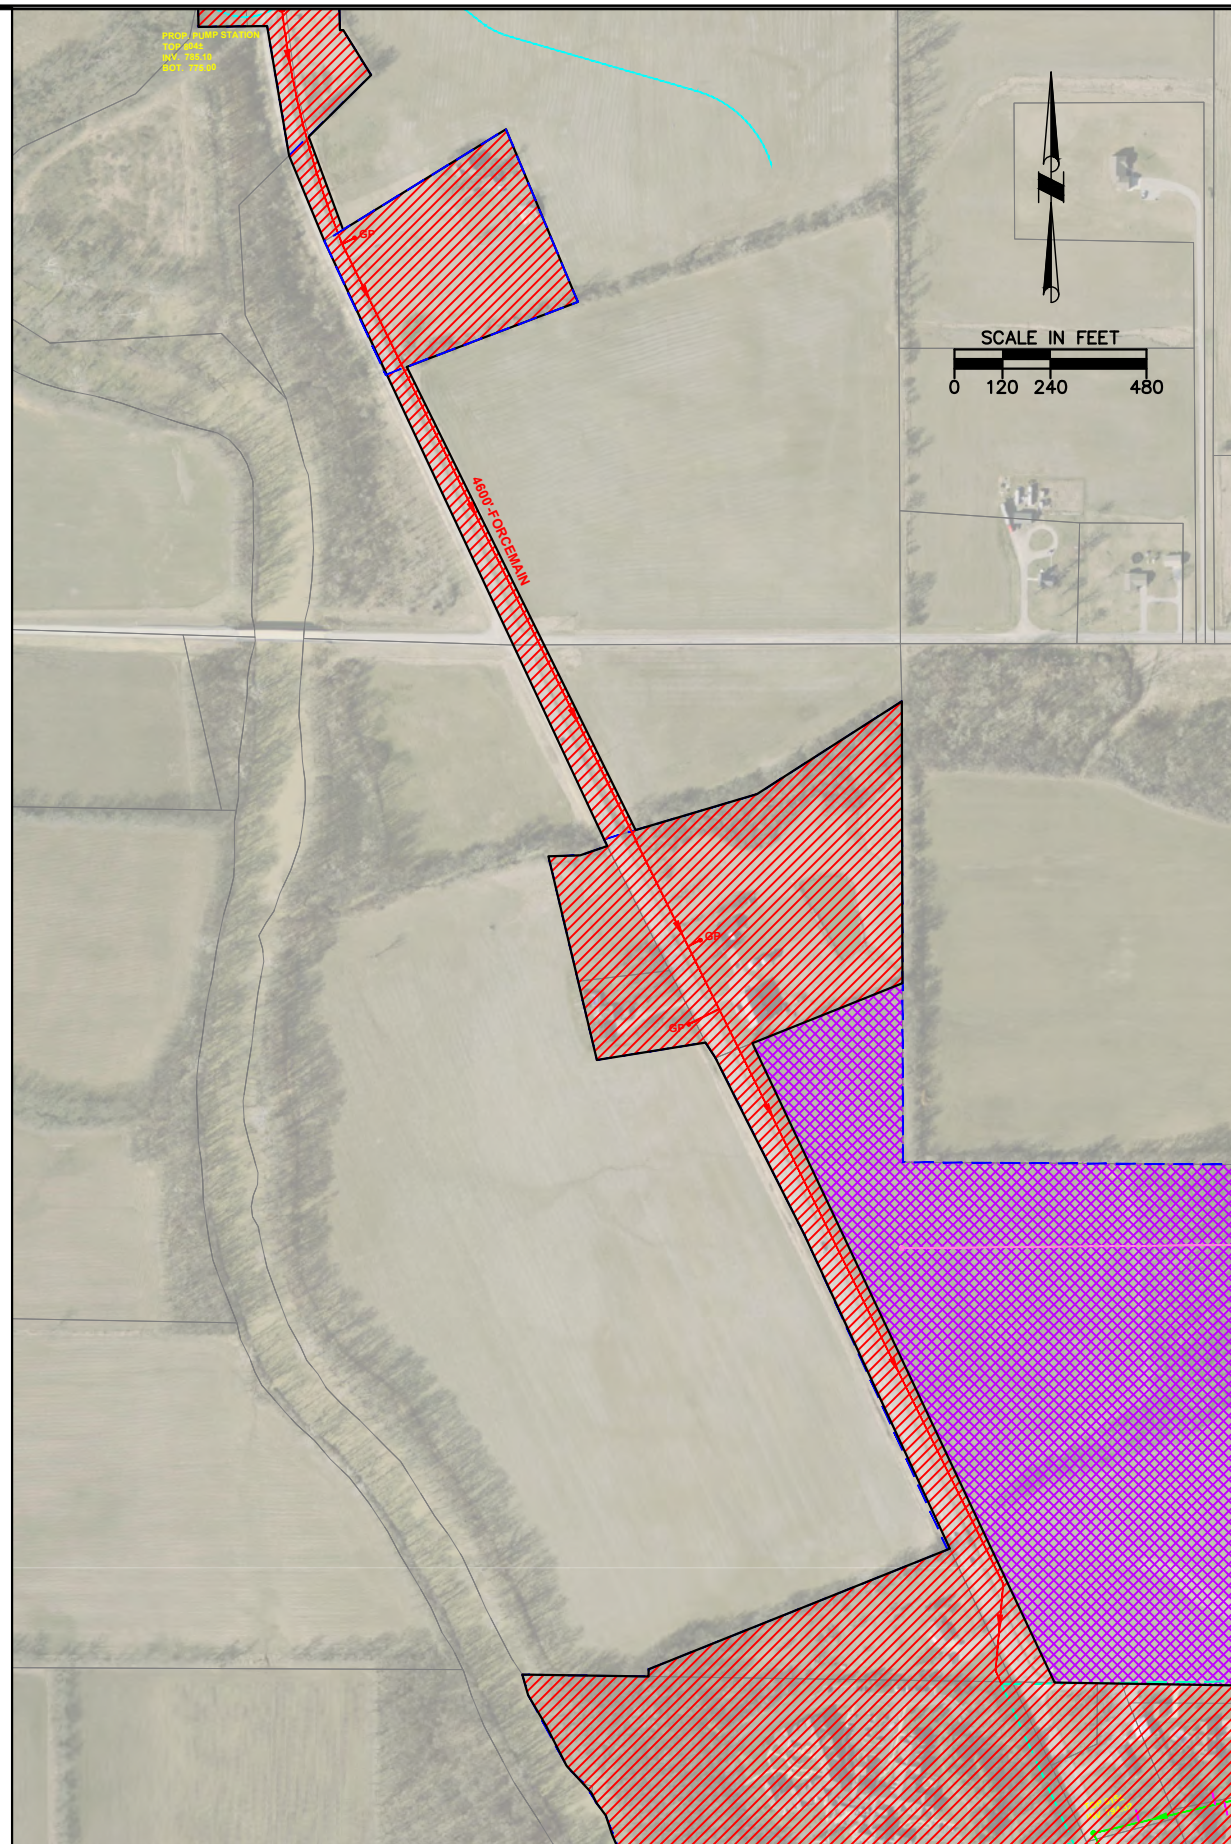

FORCEMAIN LAYOUT

- SERVICE AREA BOUNDARY
- PROP. SANITARY SEWER
- PROP. SANITARY LATERAL
- PROP. SANITARY MANHOLE
- PROP. SANITARY FORCEMAIN
- PROP. LIFT STATION
- FUTURE SANITARY SEWER
- EX. FLOOD PLAIN
- FUTURE AGRICULTURAL SERVICE AREA
- INITIAL START-UP SERVICE AREA

**TOWN OF MURRAY
SERVICE AREA SUMMARY**

- 43 RESIDENTIAL CONNECTIONS (GRAVITY CONNECTIONS)
- 5 VACANT LOT CONNECTIONS (GRAVITY CONNECTIONS)
- 3 RESIDENTIAL CONNECTIONS (PRESSURE CONNECTIONS)
- MURRAY MISSIONARY CHURCH
- TOM'S OUTDOOR POWER RETAIL STORE

REVISIONS:

FILE NAME
SERVICE AREA

DRAWN BY
BJS

CHECKED BY
RJL

PROJECT No.
INWELLAN1801

DATE
06/19/2020

SHEET NUMBER