
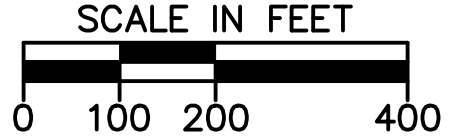




©CNES (2020) Distribution Airbus DS








EXISTING SANITARY SEWER

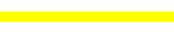


EXISTING LIFT STATION




SERVICE AREA BOUNDARY




20-YR SERVICE AREA BOUNDARY




PROP. SANITARY SEWER
(OPEN CUT INSTALLATION)




PROP. SANITARY LATERAL
(OPEN CUT INSTALLATION)




PROP. LIFT STATION




FUTURE SANITARY SEWER




UNDISTURBED AREAS



FEMA 100-YEAR FLOODPLAIN LIMITS




GP



PROP. GRINDER STATION
(TIE INTO FORCEMAIN)
(DIRECTIONAL BORE)

- TOCSIN SERVICE AREA SUMMARY
- 99 Ex. RESIDENTIAL HOUSES
 - 0 CHURCHES
 - 3 COMMERCIAL BUSINESSES
 - 0 INDUSTRIAL BUSINESSES
 - 5 FUTURE RESIDENTIAL HOUSES





SIDNEY, OHIO 937.497.0200
LOVELAND, OHIO 513.239.8554
WWW.CHOICEONEENGINEERING.COM

WELLS COUNTY SANITARY SEWER PER
WELLS COUNTY, INDIANA

EXHIBIT 4A: TOCSIN AREA (OPTION 1)

REVISIONS:

FILE NAME
TOCSINAREA-A




DRAWN BY
R.J.L.

CHECKED BY
R.J.L.


PROJECT No.
INWELLAN2001


DATE
02/01/2020

SHEET NUMBER
16 OF 18

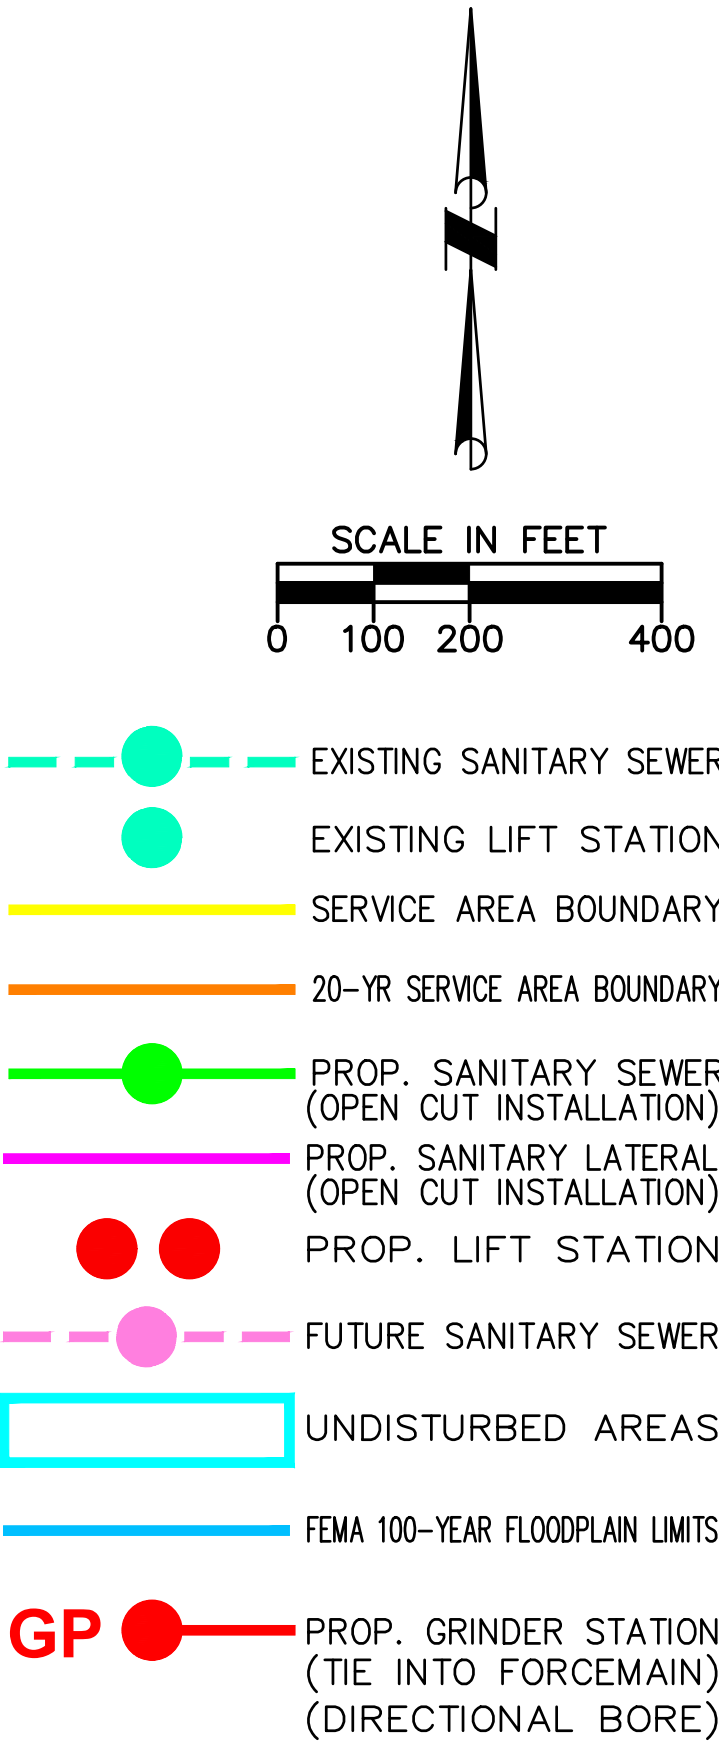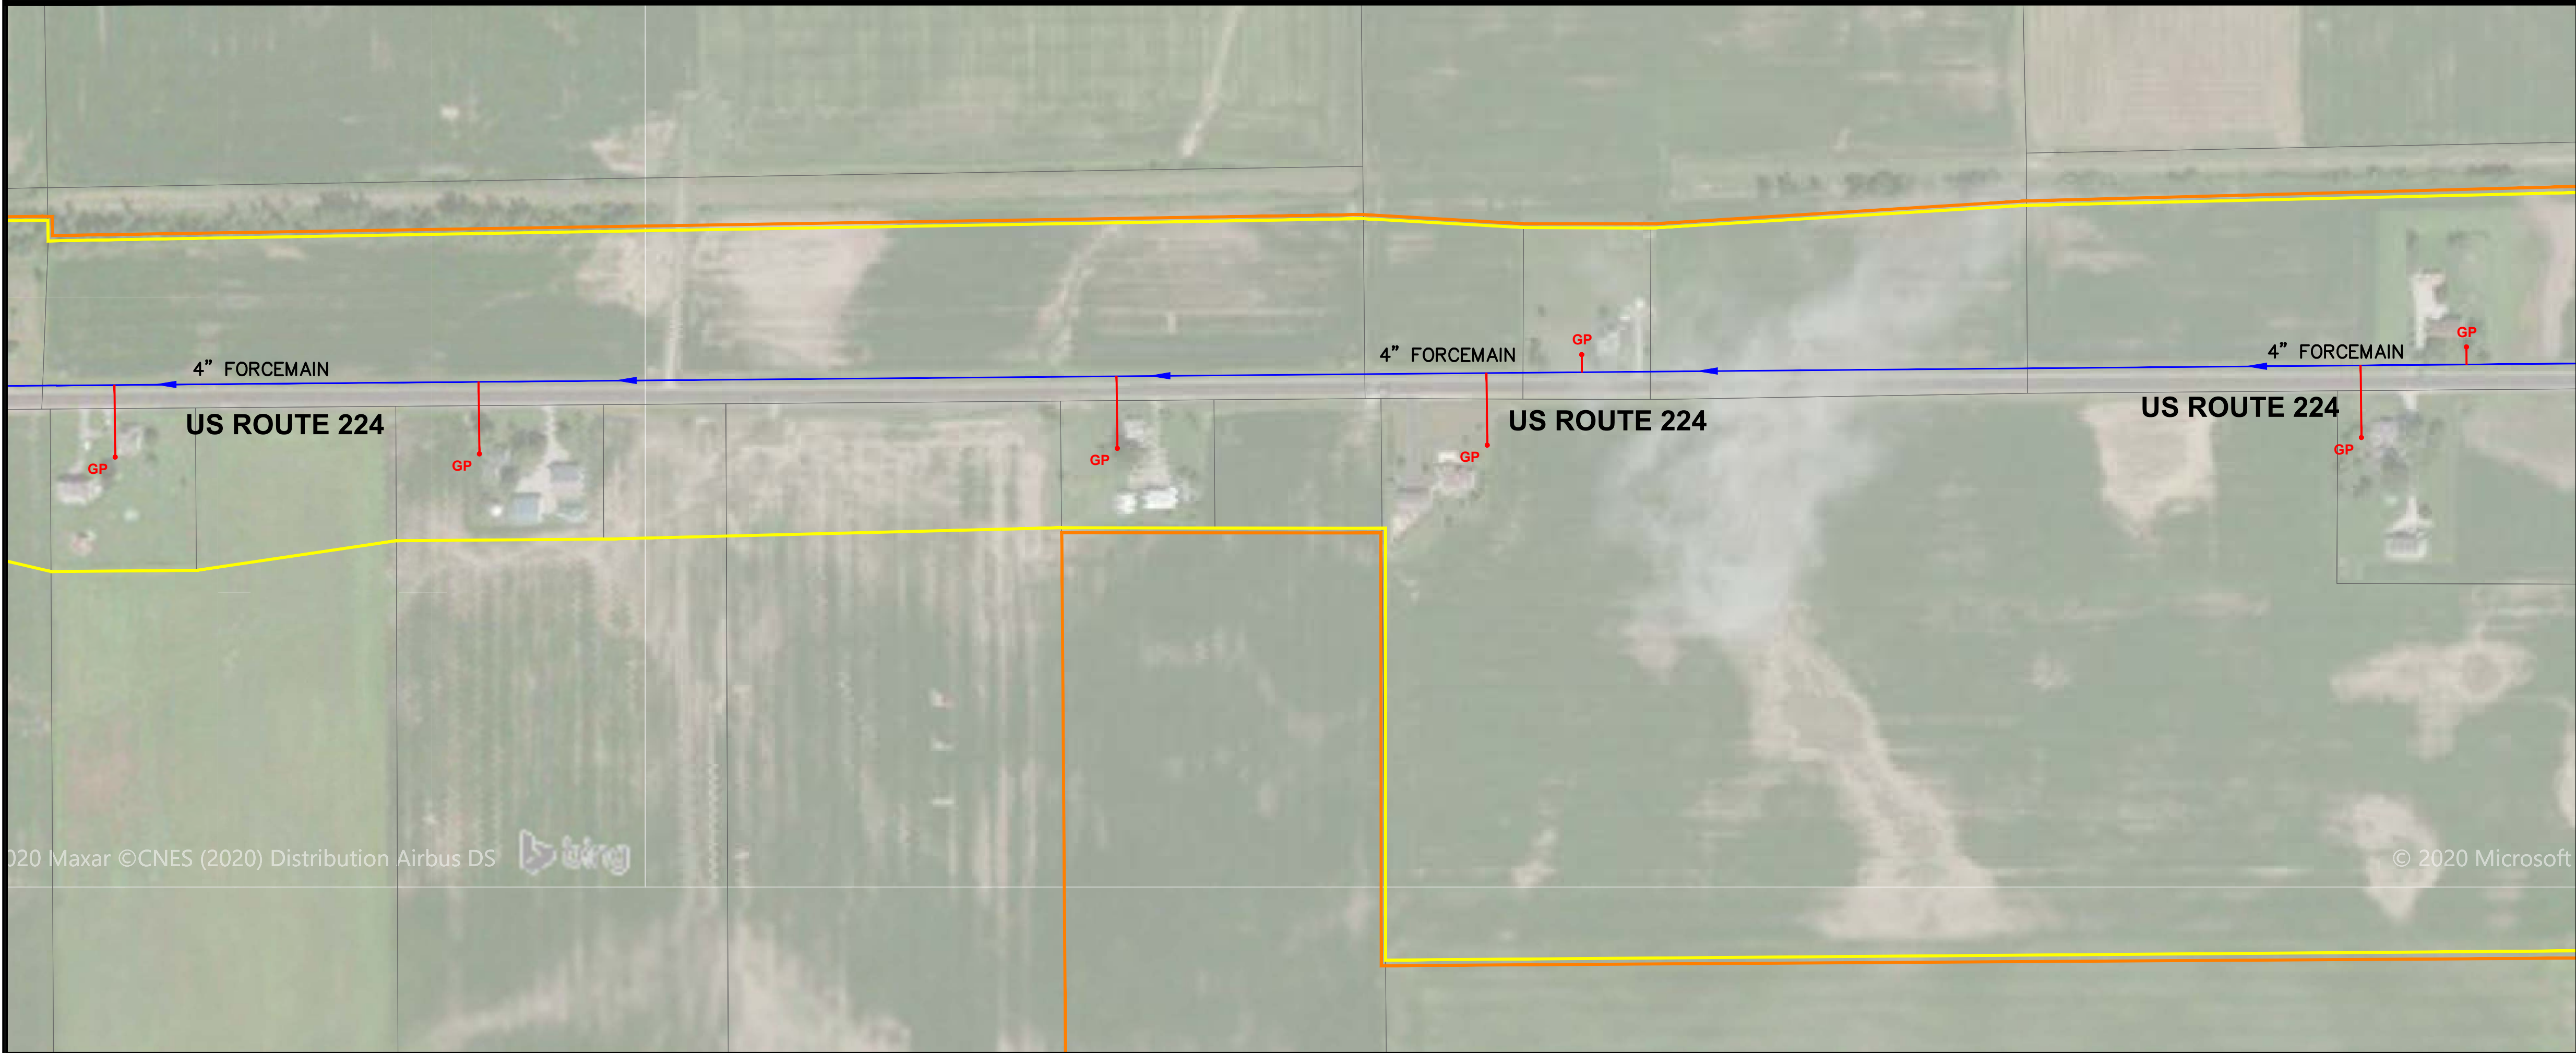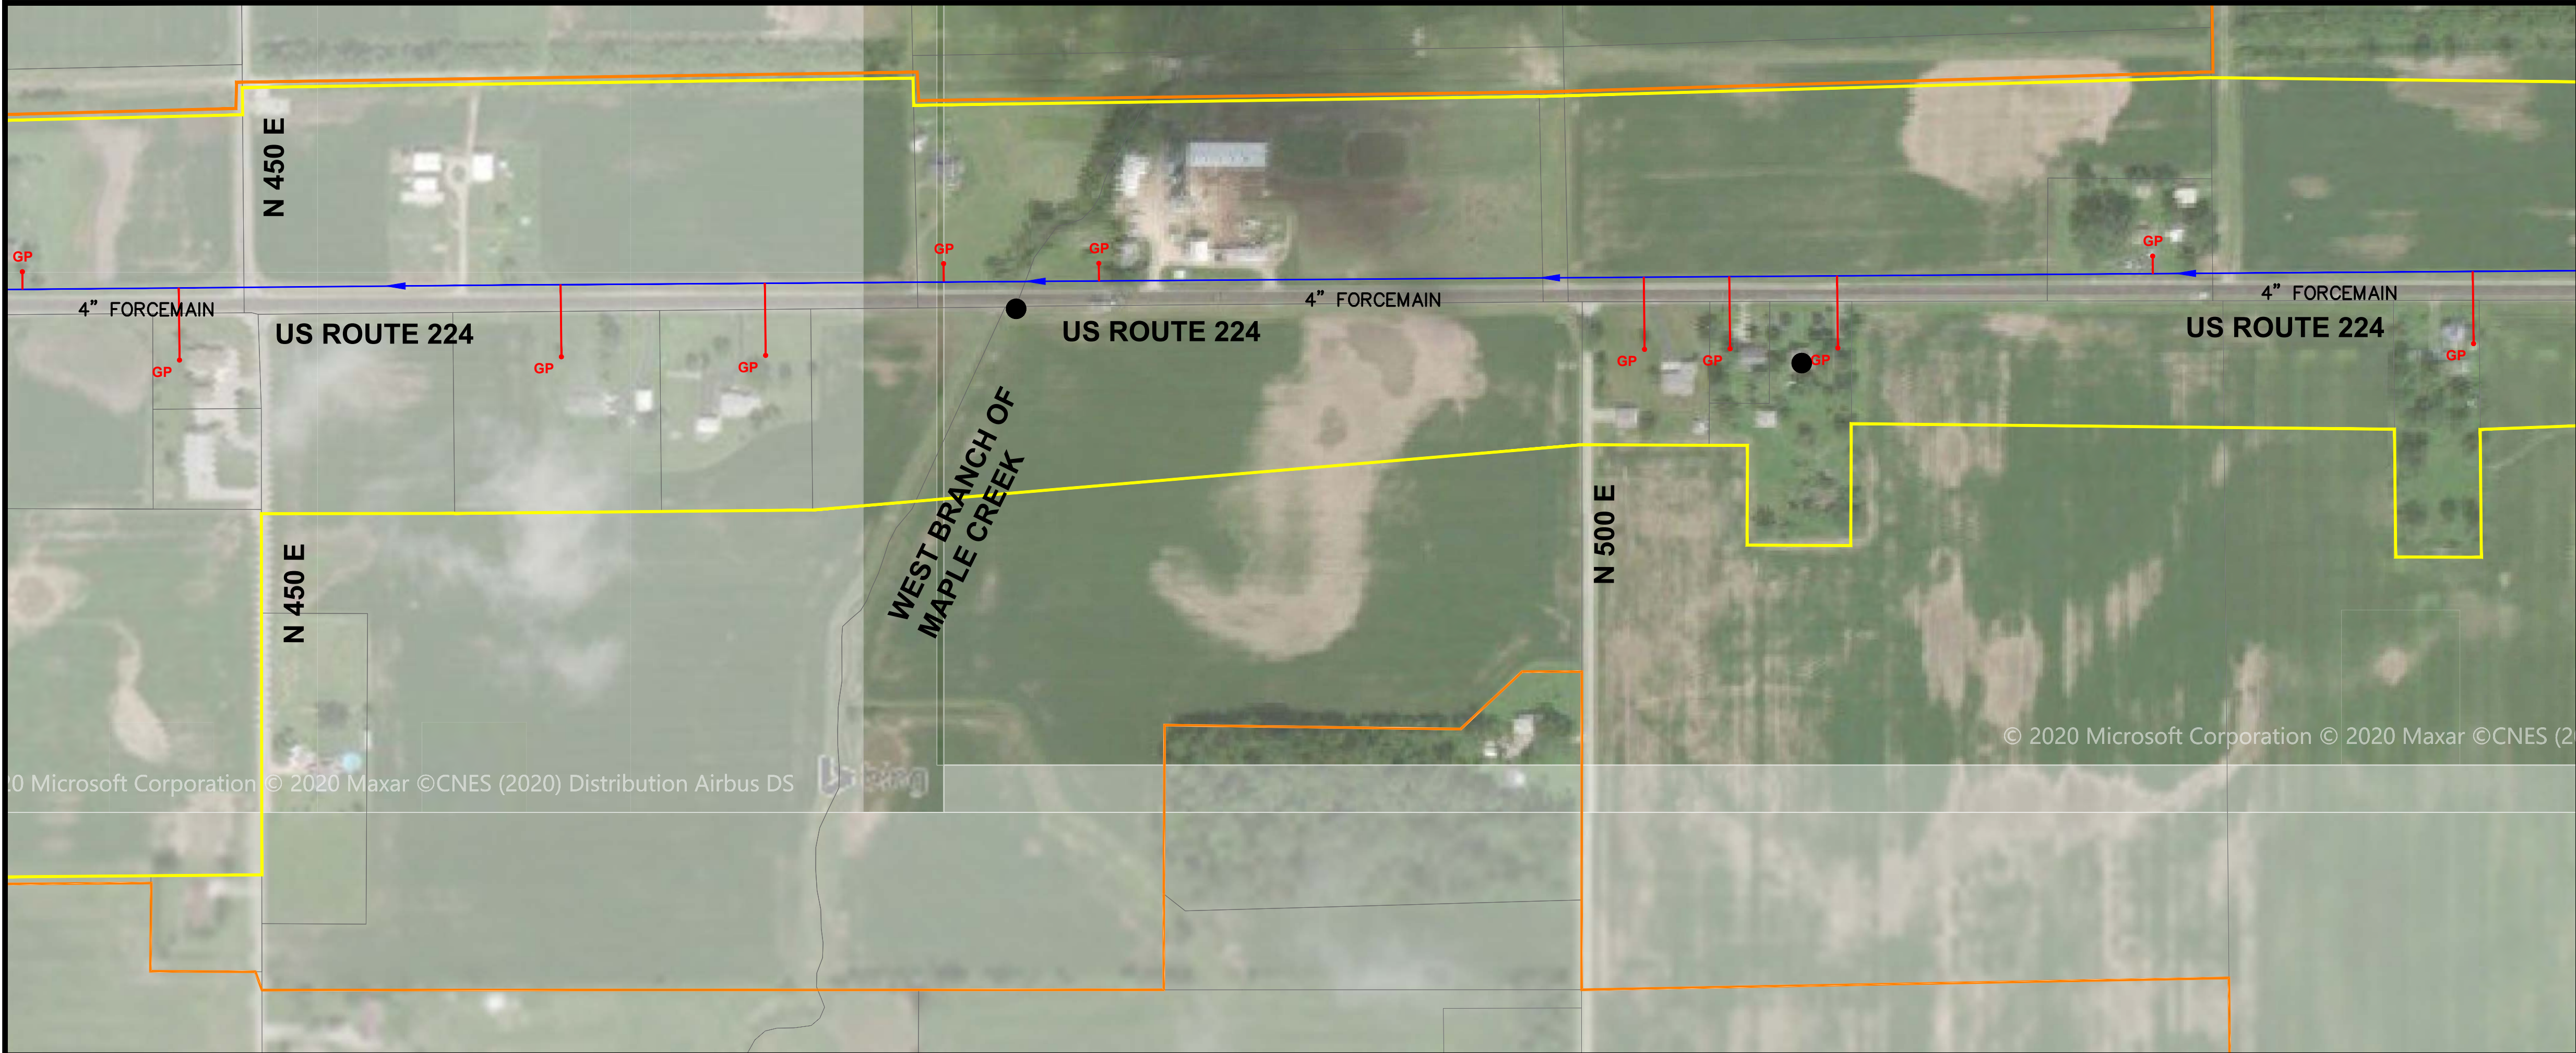

- TOCSIN SERVICE AREA SUMMARY
- 99 Ex. RESIDENTIAL HOUSES
 - 0 CHURCHES
 - 3 COMMERCIAL BUSINESSES
 - 0 INDUSTRIAL BUSINESSES
 - 5 FUTURE RESIDENTIAL HOUSES

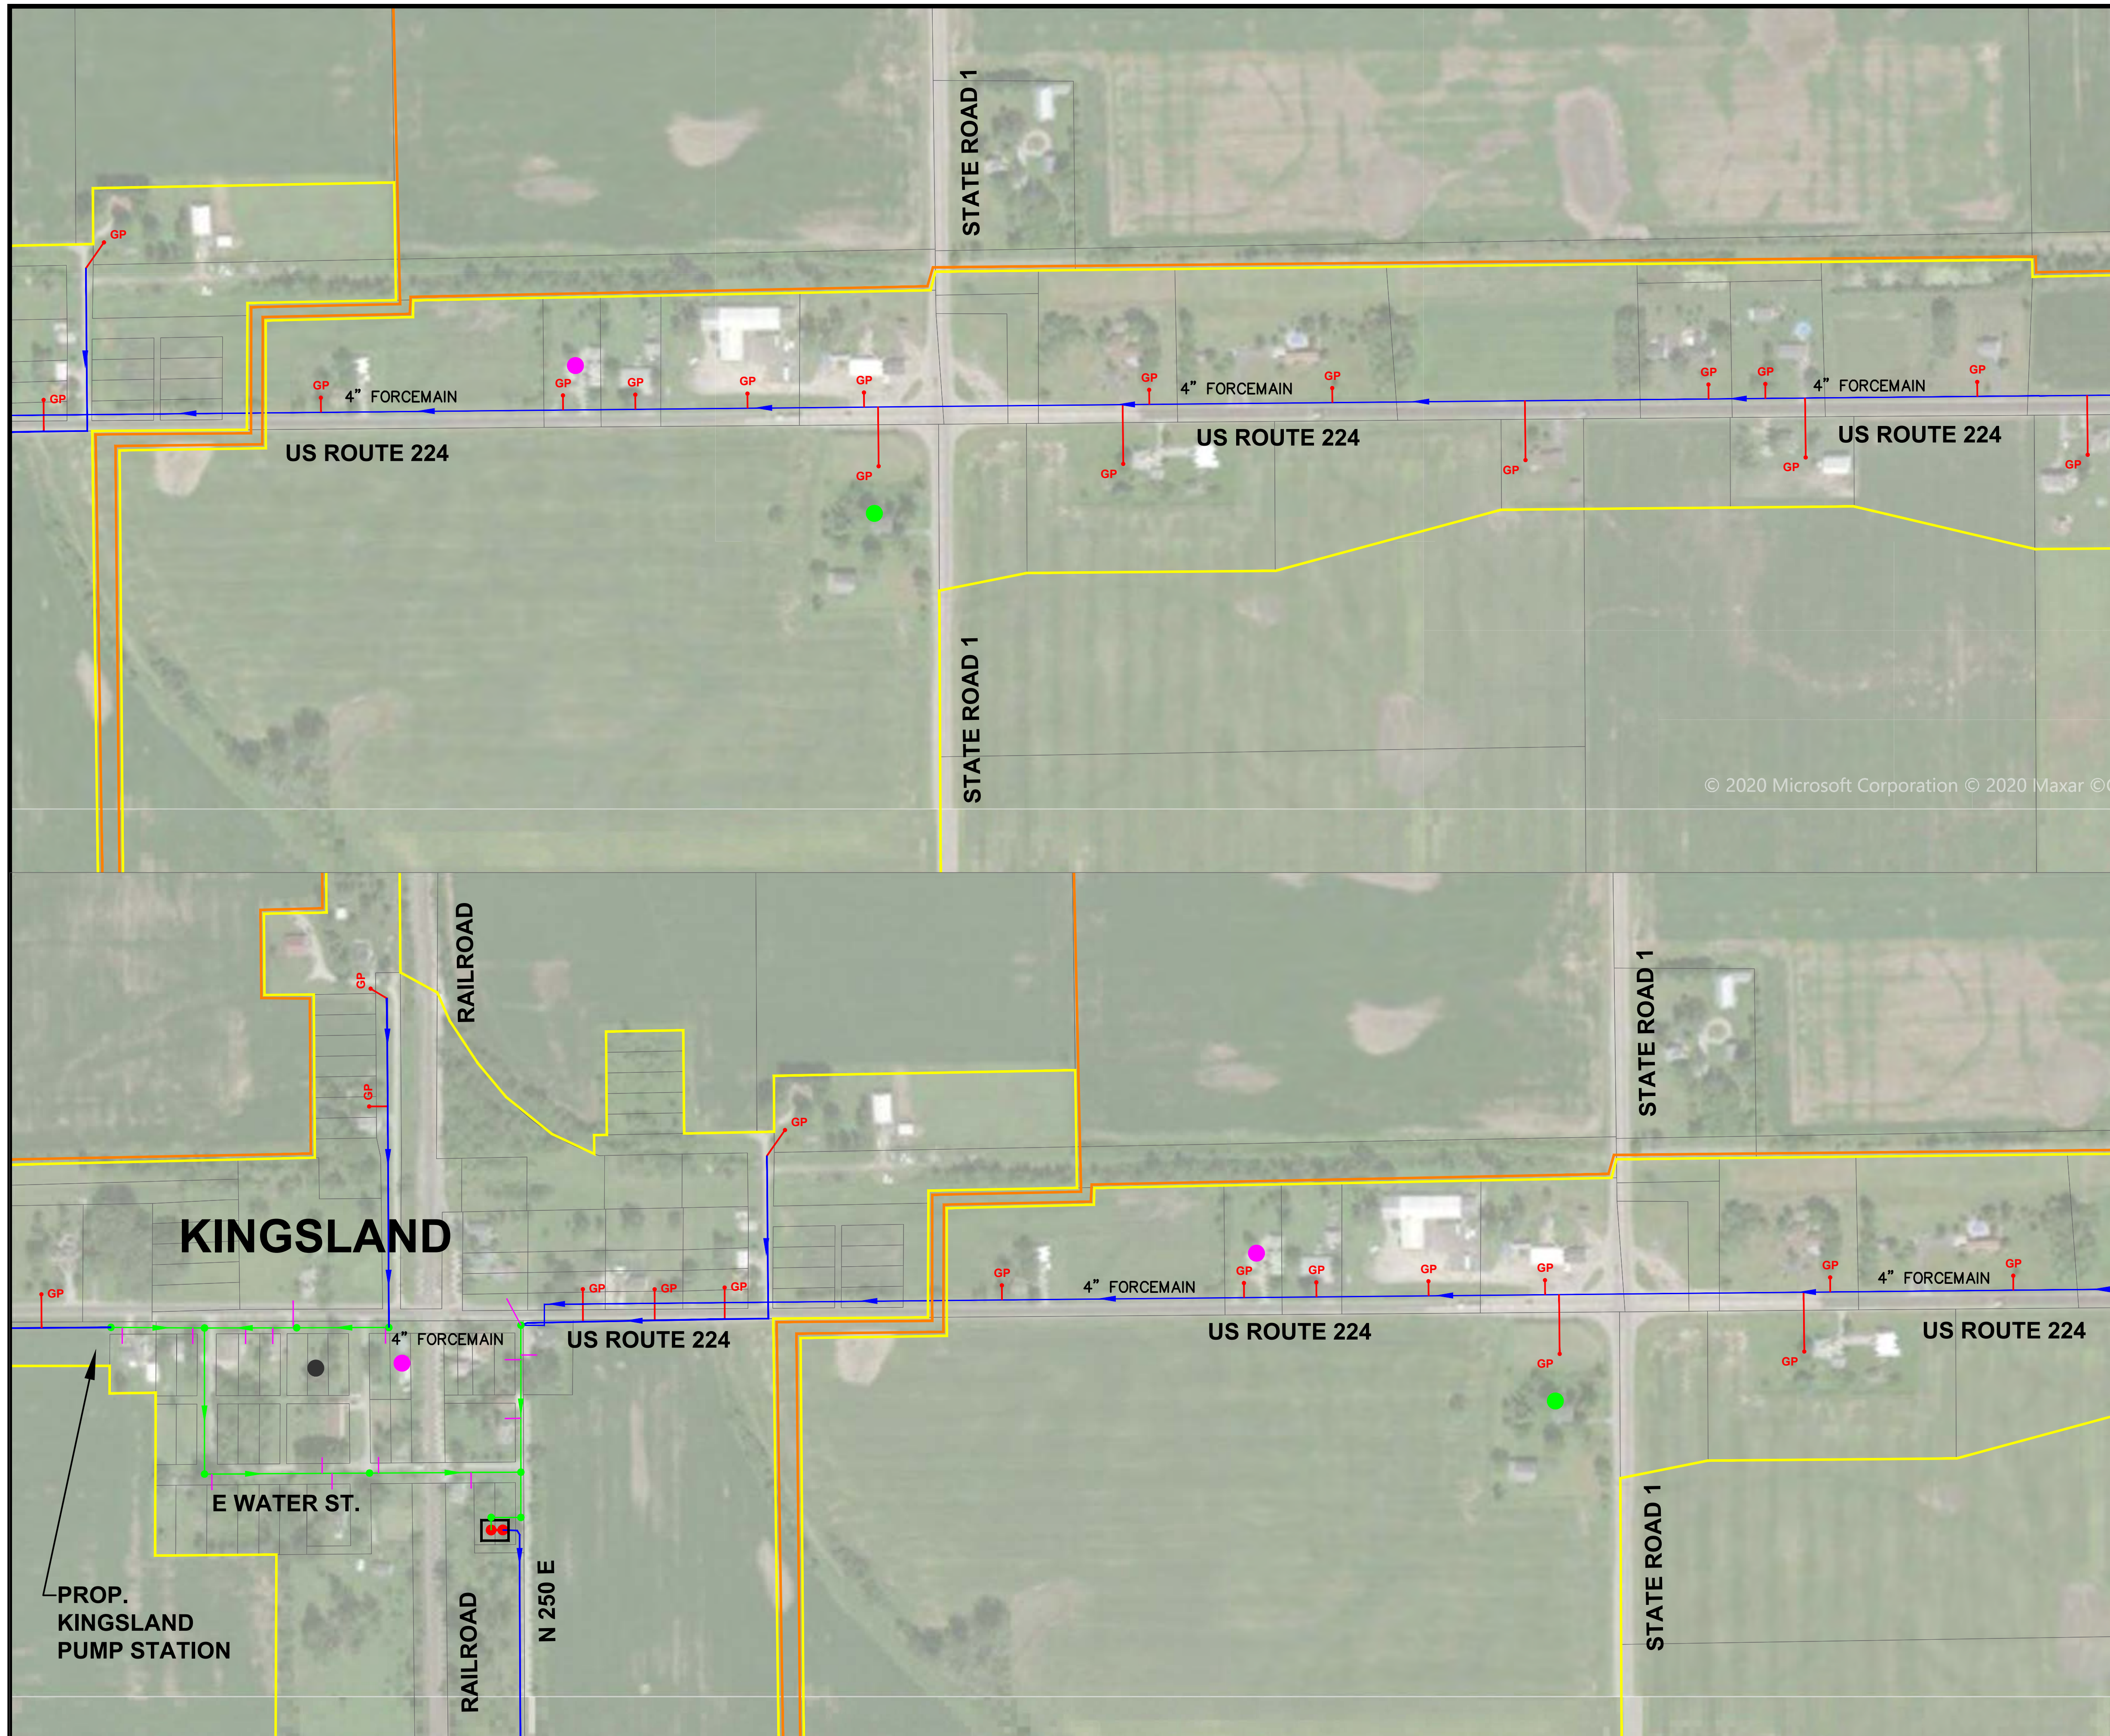


SCALE IN FEET
0 100 200 400

EXISTING SANITARY SEWER

EXISTING LIFT STATION

SERVICE AREA BOUNDARY

20-YR SERVICE AREA BOUNDARY

PROP. SANITARY SEWER
(OPEN CUT INSTALLATION)

PROP. SANITARY LATERAL
(OPEN CUT INSTALLATION)

PROP. LIFT STATION


FUTURE SANITARY SEWER

UNDISTURBED AREAS

FEMA 100-YEAR FLOODPLAIN LIMITS

GP ● PROP. GRINDER STATION
(TIE INTO FORCEMAIN)
(DIRECTIONAL BORE)

- TOCSIN SERVICE AREA SUMMARY
- 99 Ex. RESIDENTIAL HOUSES
 - 0 CHURCHES
 - 3 COMMERCIAL BUSINESSES
 - 0 INDUSTRIAL BUSINESSES
 - 5 FUTURE RESIDENTIAL HOUSES



SIDNEY, OHIO 937.497.0200
LOVELAND, OHIO 513.239.8554
WWW.CHOICEONEENGINEERING.COM

WELLS COUNTY SANITARY SEWER PER
WELLS COUNTY, INDIANA
EXHIBIT 4C: TOCSIN AREA (OPTION 1)

REVISIONS:

FILE NAME	TOCSINAREA-C
DRAWN BY	RJL
CHECKED BY	RJL
PROJECT No.	INWELLAN2001
DATE	02/01/2020
SHEET NUMBER	18 OF 18